


SCALE: AS NOTED
 PROJECT MANAGER: TODD A. OBERG, PE
 PROJECT ENGINEER: TODD A. OBERG, PE
 DESIGNER: CHRISTOPHER WISCOMB
 ISSUE DATE: 2/26/2015

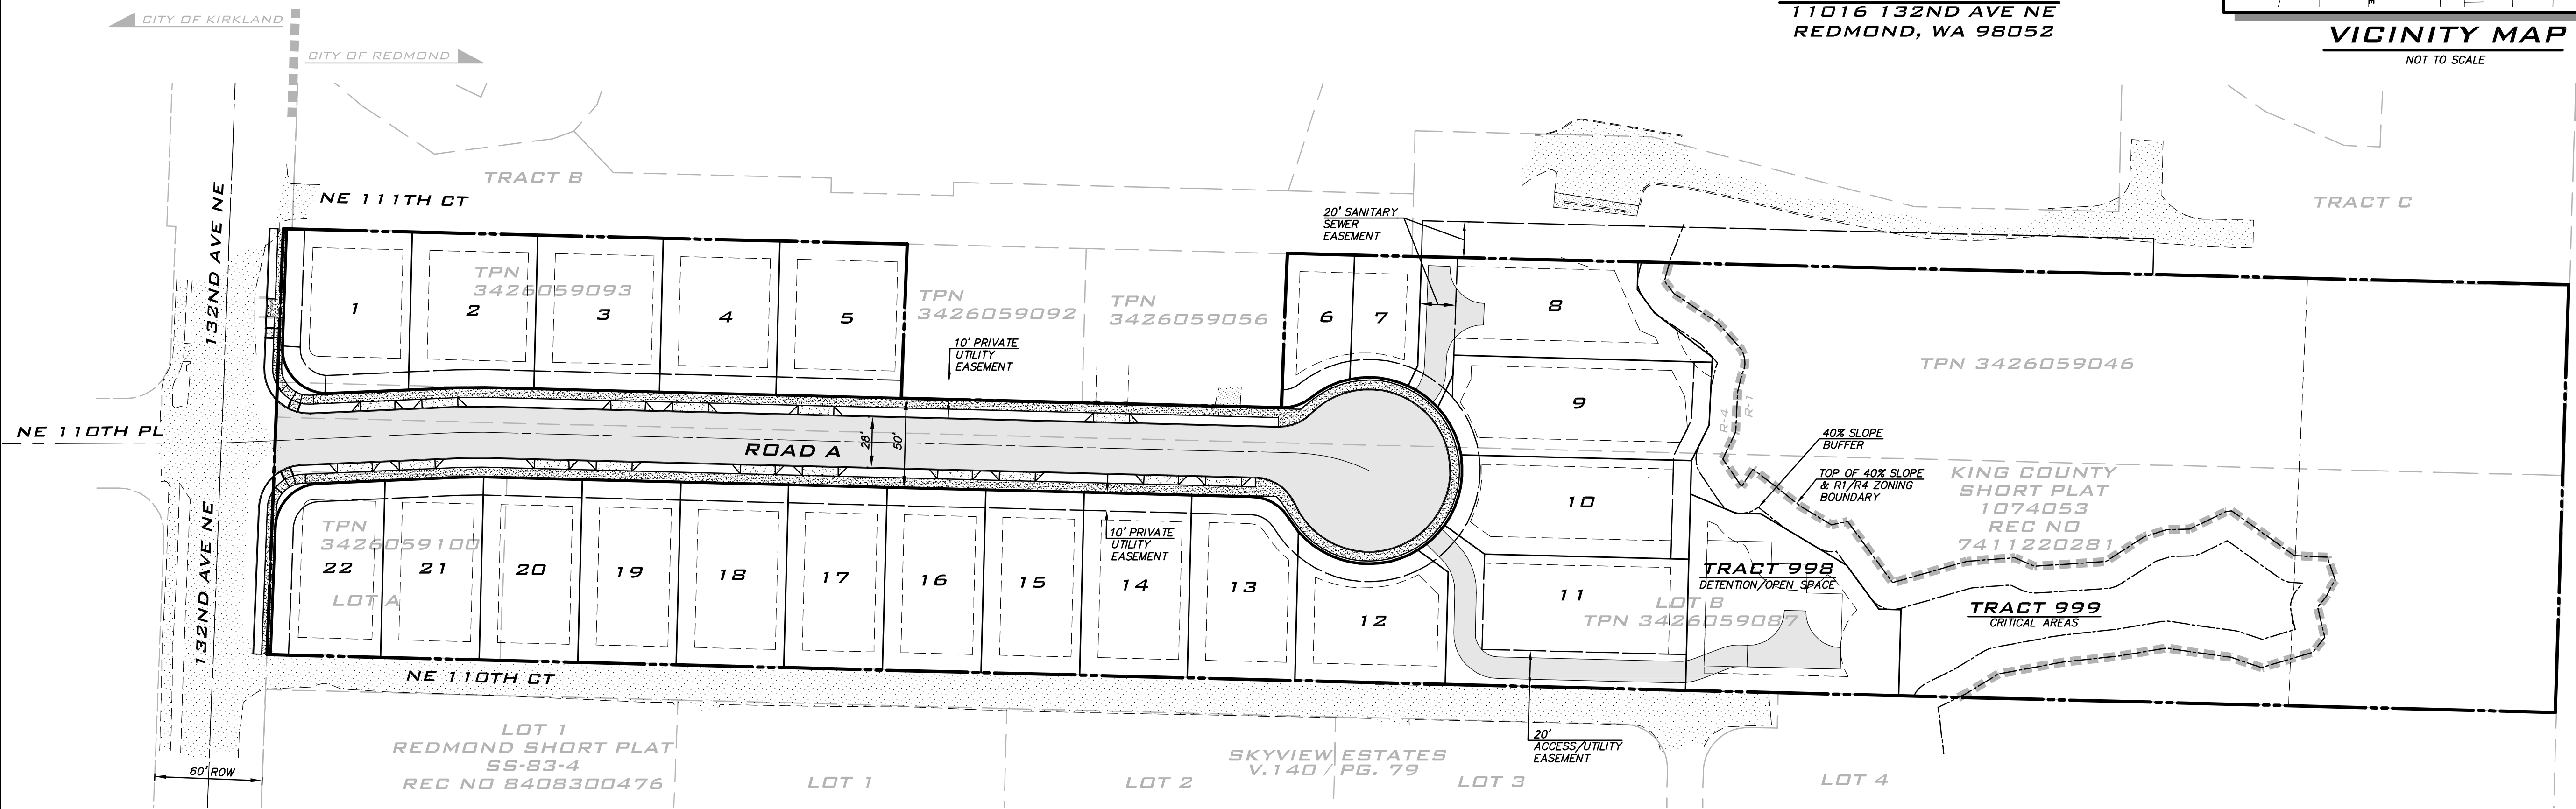

NO	DATE	BY	REVISIONS


PUBLIC NOTICE SITE PLAN

TERRENE AT 132ND AVE NE

PRELIMINARY PLAT

3426059046, -9087, -9093, -9100

CITY OF REDMOND WASHINGTON

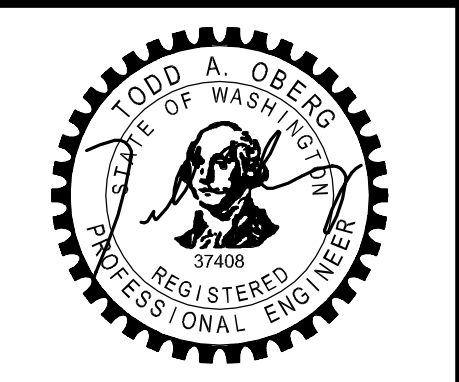

02/26/15

JOB NUMBER: 14-171

SHEET NAME: SP-01

SHT 1 OF 1

UNDERGROUND UTILITY NOTE

UNDERGROUND UTILITIES ARE SHOWN IN THE APPROXIMATE LOCATION. THERE IS NO GUARANTEE THAT ALL UTILITY LINES ARE SHOWN, OR THAT THE LOCATION, SIZE AND MATERIAL IS ACCURATE. THE CONTRACTOR SHALL UNCOVER ALL INDICATED PIPING WHERE CROSSING, INTERFERENCES, OR CONNECTIONS OCCUR PRIOR TO TRENCHING OR EXCAVATION FOR ANY PIPE OR STRUCTURES, TO DETERMINE ACTUAL LOCATIONS, SIZE AND MATERIAL. THE CONTRACTOR SHALL MAKE THE APPROPRIATE PROVISION FOR PROTECTION OF SAID FACILITIES. THE CONTRACTOR SHALL NOTIFY ONE CALL AT 8-1-1 (WASHINGTON811.COM) AND ARRANGE FOR FIELD LOCATION OF EXISTING FACILITIES BEFORE CONSTRUCTION.