




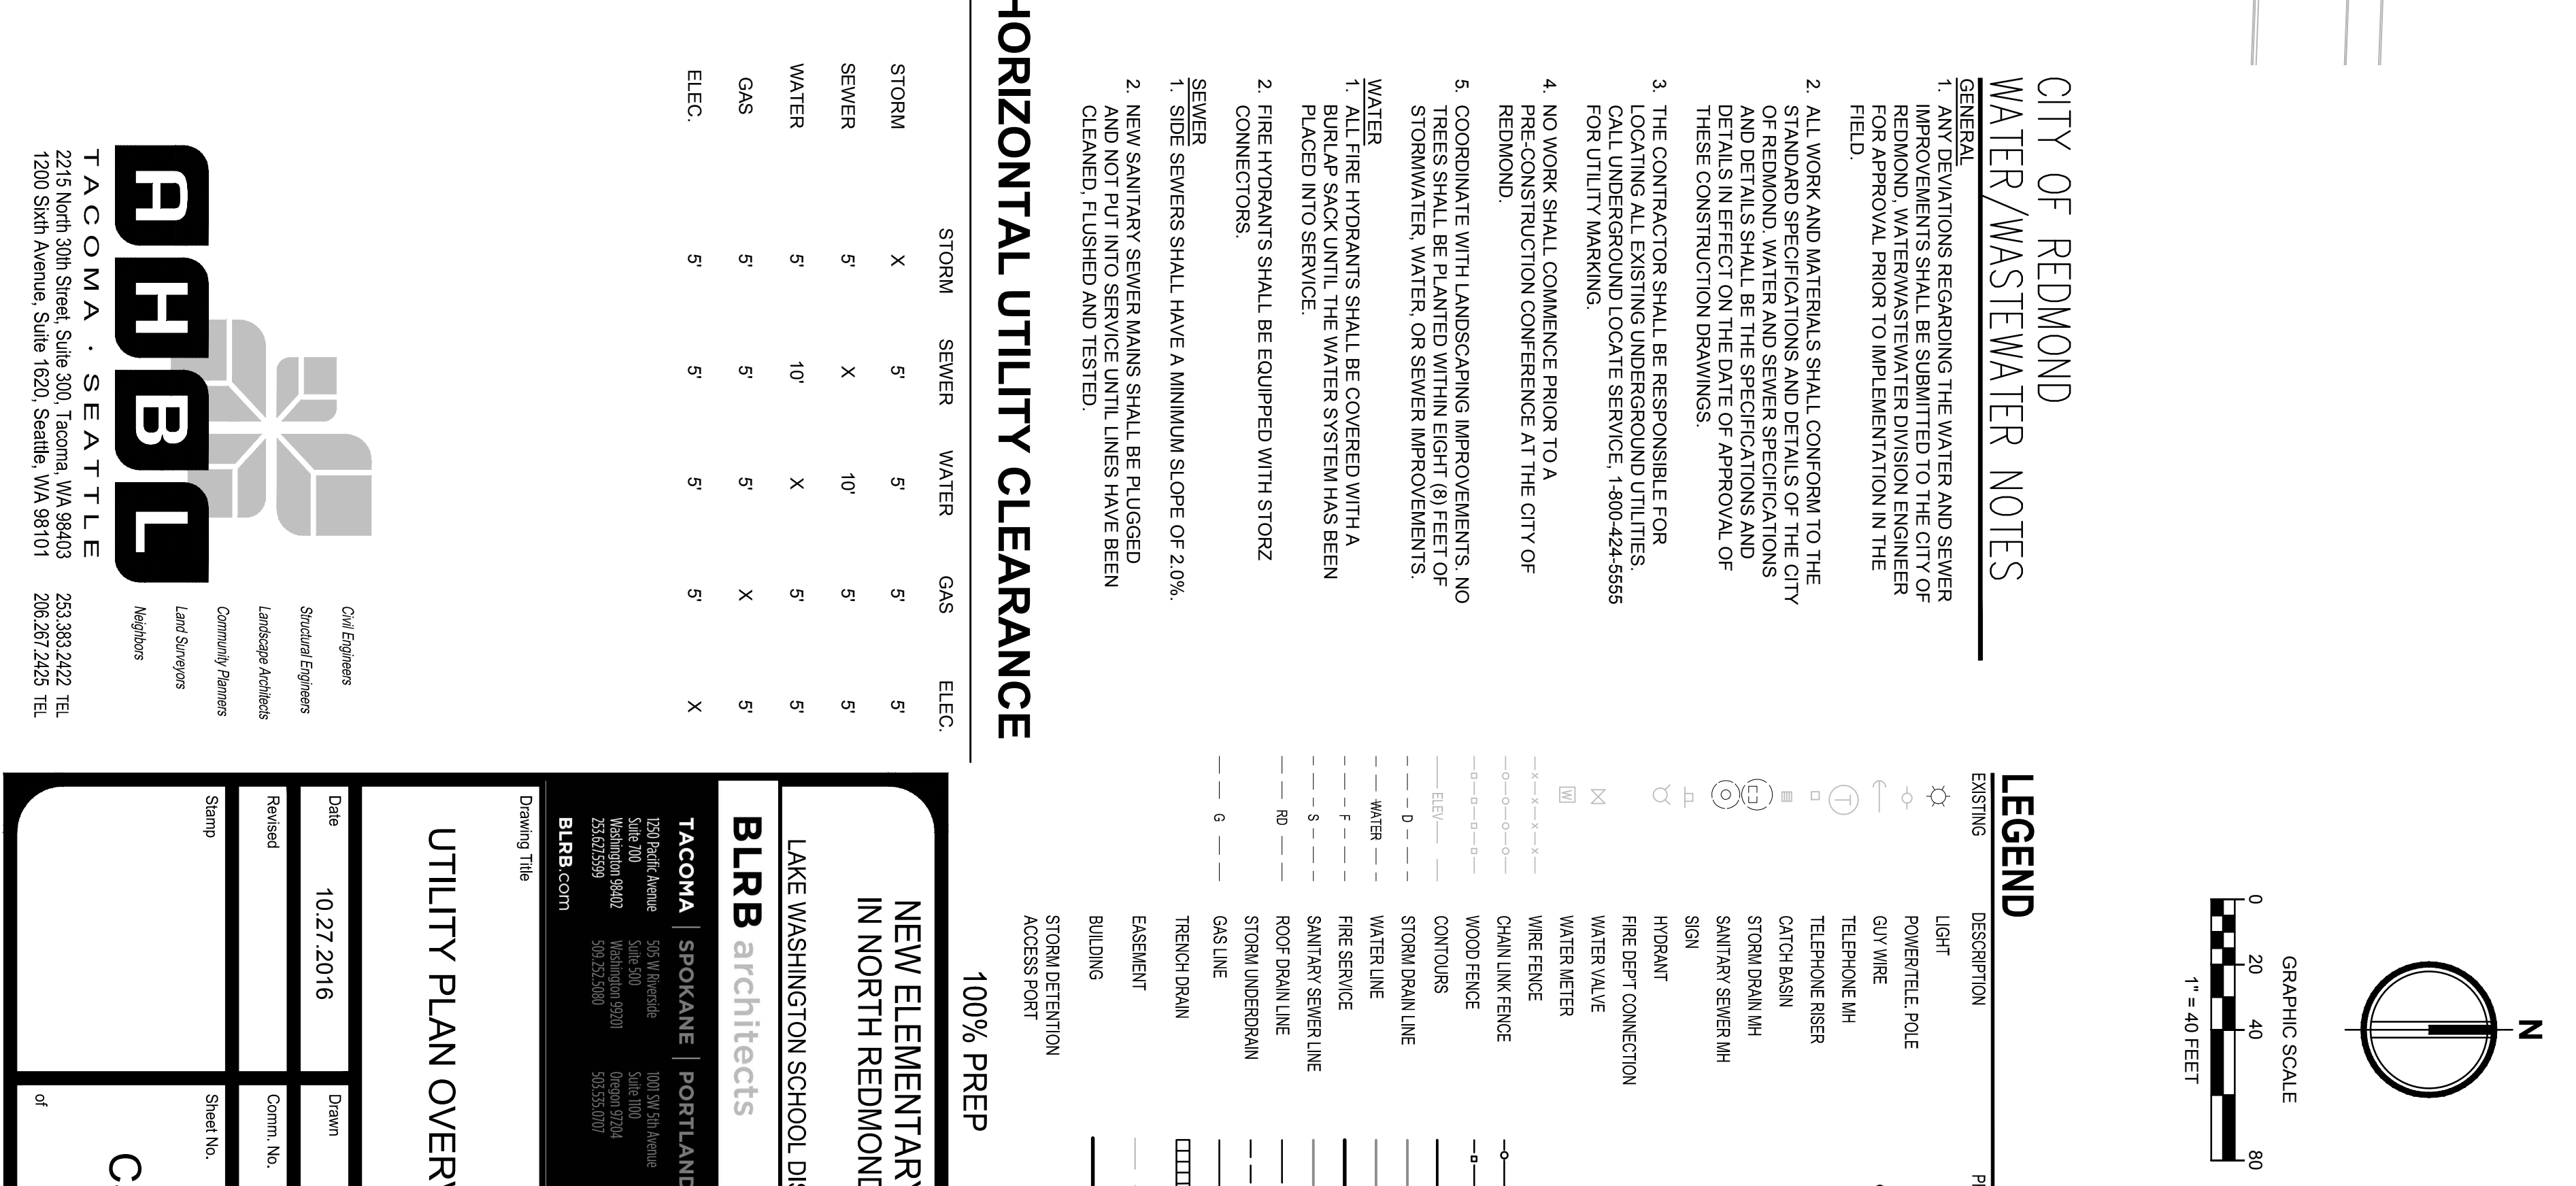

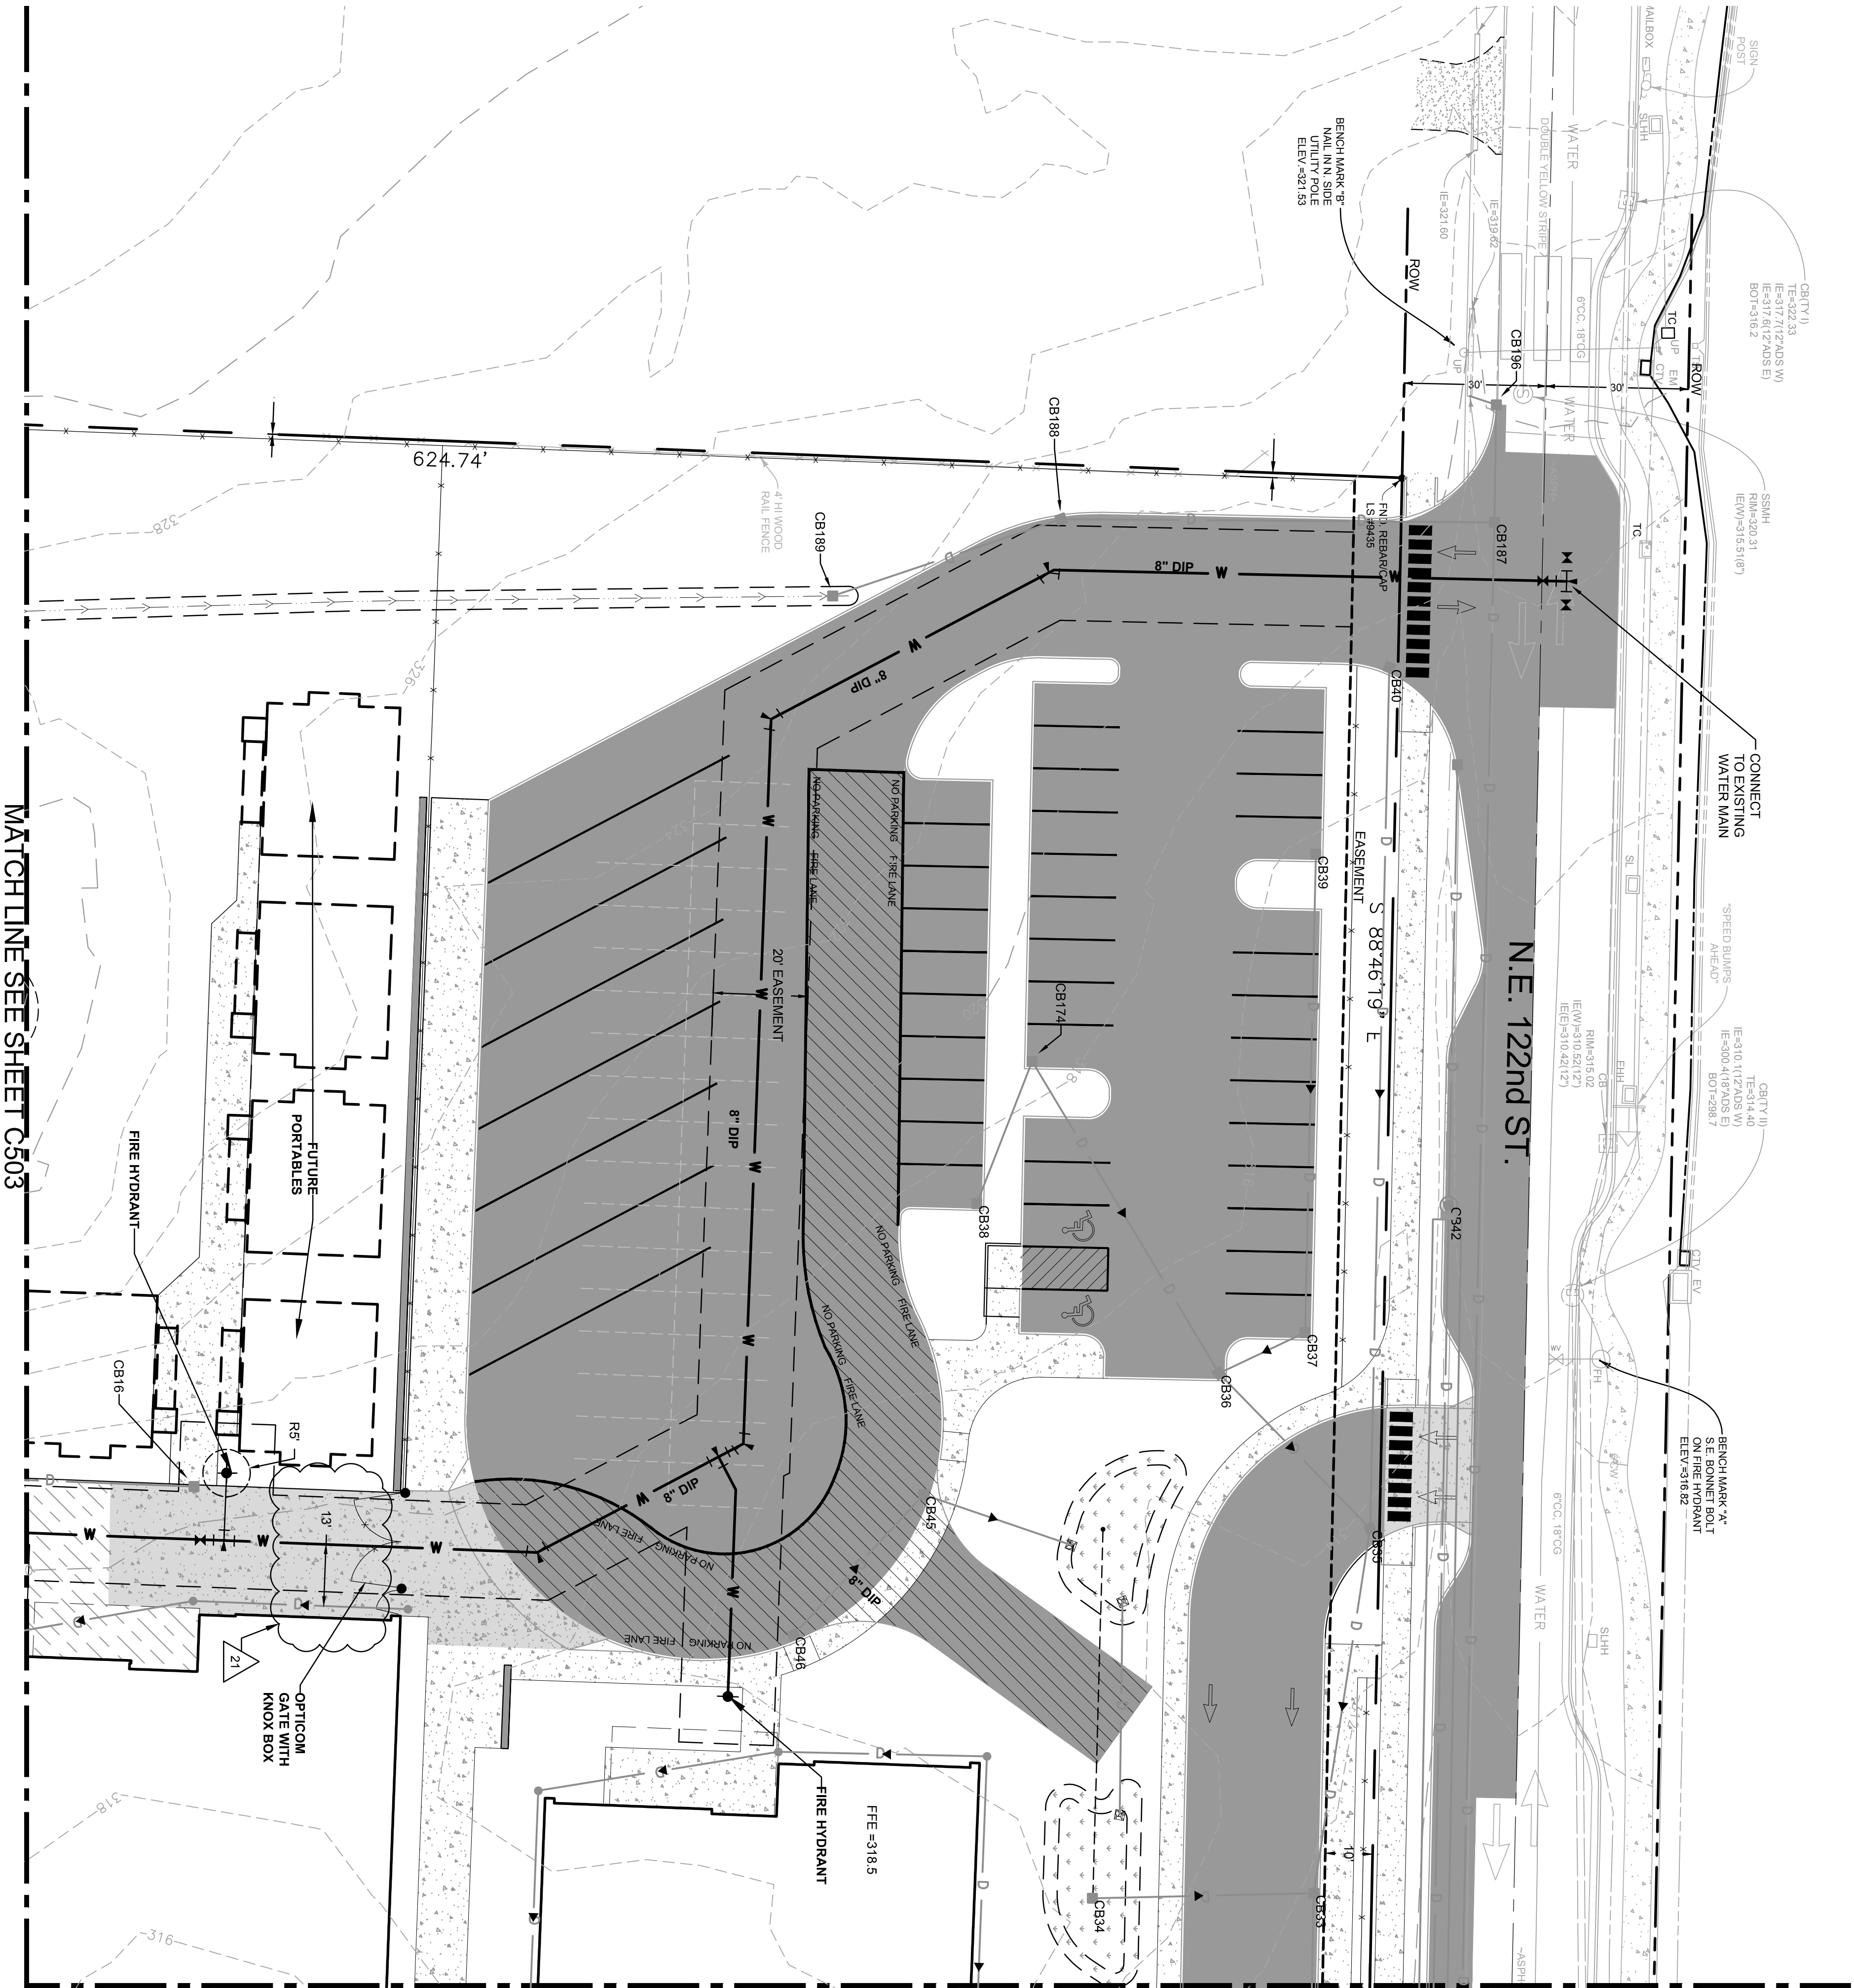

MATCH LINE SEE SHEET C502

MATCH LINE SEE SHEET C503

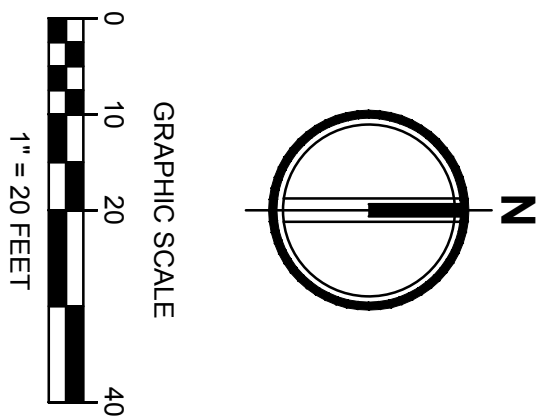

LEGEND

EXISTING	DESCRIPTION	PROPOSED
	LIGHT	
	POWER/TELE. POLE	
	GUY WIRE	
	TELEPHONE MH	
	TELEPHONE RISER	
	CATCH BASIN	
	STORM DRAIN MH	
	SANITARY SEWER MH	
	SIGN	
	HYDRANT	
	FIRE DEPT CONNECTION	
	WATER VALVE	
	WATER METER	
	WIRE FENCE	
	CHAIN LINK FENCE	
	WOOD FENCE	
	CONTOURS	
	STORM DRAIN LINE	
	WATER LINE	
	FIRE SERVICE	
	SANITARY SEWER LINE	
	ROOF DRAIN LINE	
	STORM UNDERDRAIN	
	GAS LINE	
	TRENCH DRAIN	
	EASEMENT	
	BUILDING	
	STORM DETENTION ACCESS POINT	

100% PREP

NEW ELEMENTARY IN NORTH REDMOND

LAKE WASHINGTON SCHOOL DISTRICT


BLRB architects

TACOMA	SPOKANE	PORTLAND	BEND
1250 Pacific Avenue Suite 300 Tacoma, WA 98402 253.672.2599	525 W Riverside Suite 300 Spokane, WA 99201 509.325.1860	1001 SW 24th Avenue Suite 100 Oregon 97024 503.533.1000	401 SW Columbia Suite 200 Oregon 97022 541.380.0806

BLRB.com


UTILITY PLAN - NW

Date	10.27.2016	Drawn	
Revised		Comm. No.	14.16
Stamp		Sheet No.	

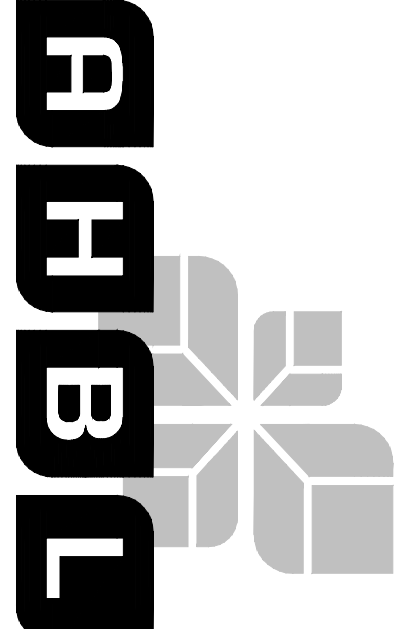

TACOMA • SEATTLE
2215 North 30th Street, Suite 300, Tacoma, WA 98403
1200 Sixth Avenue, Suite 1620, Seattle, WA 98101

Civil Engineers
Structural Engineers
Landscape Architects
Community Planners
Land Surveyors
Neighbors

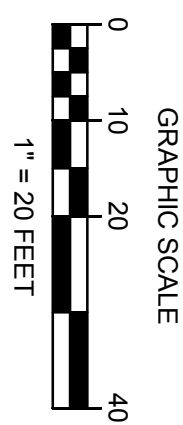

LEGEND

EXISTING	DESCRIPTION	PROPOSED
----------	-------------	----------

	LIGHT		POWER/TELL POLE
	GUY WIRE		TELEPHONE MH
	TELEPHONE RISER		CATCH BASIN
	STORM DRAIN MH		SANITARY SEWER MH
	SIGN		HYDRANT
	FIRE DEPT CONNECTION		WATER VALVE
	WATER METER		WATER FENCE
	CHAIN LINK FENCE		WOOD FENCE
	CONDUITS		STORM DRAIN LINE
	WATER LINE		FIRE SERVICE
	SANITARY SERVICE LINE		ROOF DRAIN LINE
	GAS LINE UNDERDRAIN		TRENCH DRAIN
	EASEMENT		BUILDING

100% PREP

NEW ELEMENTARY
IN NORTH REDMOND

LAKE WASHINGTON SCHOOL DISTRICT

BLRB architects

TACOMA	SPOKANE	PORTLAND	BEN
12320 Pacific Avenue Suite 100 Shelton 98142 509.627.5599	505 W Riverside Suite 500 Washington 99201 509.652.5180	100 SW 5th Avenue Suite 1100 Oregon 97204 503.555.0707	401 SW C Suite 200 Oregon 97101 541.333.6860

BLRB.com

UTILITY PLAN - NE

Date	10.27.2016	Drawn	1
Revised		Comm. No.	14.16
Stamp		Sheet No.	

Civil Engineers
Structural Engineers
Landscape Architects
Community Planners
Land Surveyors
Neighbors

FAHBL

TACOMA • SEATTLE
2215 North 30th Street, Suite 300, Tacoma, WA 98403 253.383.2422 TEI
1200 Sixth Avenue, Suite 1620, Seattle, WA 98101 206.267.2425 TEI



--- G --- GAS LINE

STORM DETENTION

IN NORTH REDMOND

BLRB architects


BLRB.C

UTILITY PLAIN - SW

Stamp

1200 Sixth Avenue, Suite 1620, Seattle, WA 98101


of

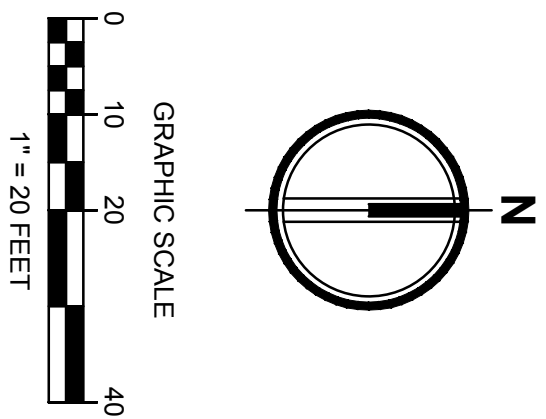


100% PREP

UTILITY PLAN - SEE


TACOMA • SEATTLE
2215 North 30th Street, Suite 300, Tacoma, WA 98403 253.383.2422 TEL
1200 Sixth Avenue, Suite 1620, Seattle, WA 98101 206.267.2425 TEL

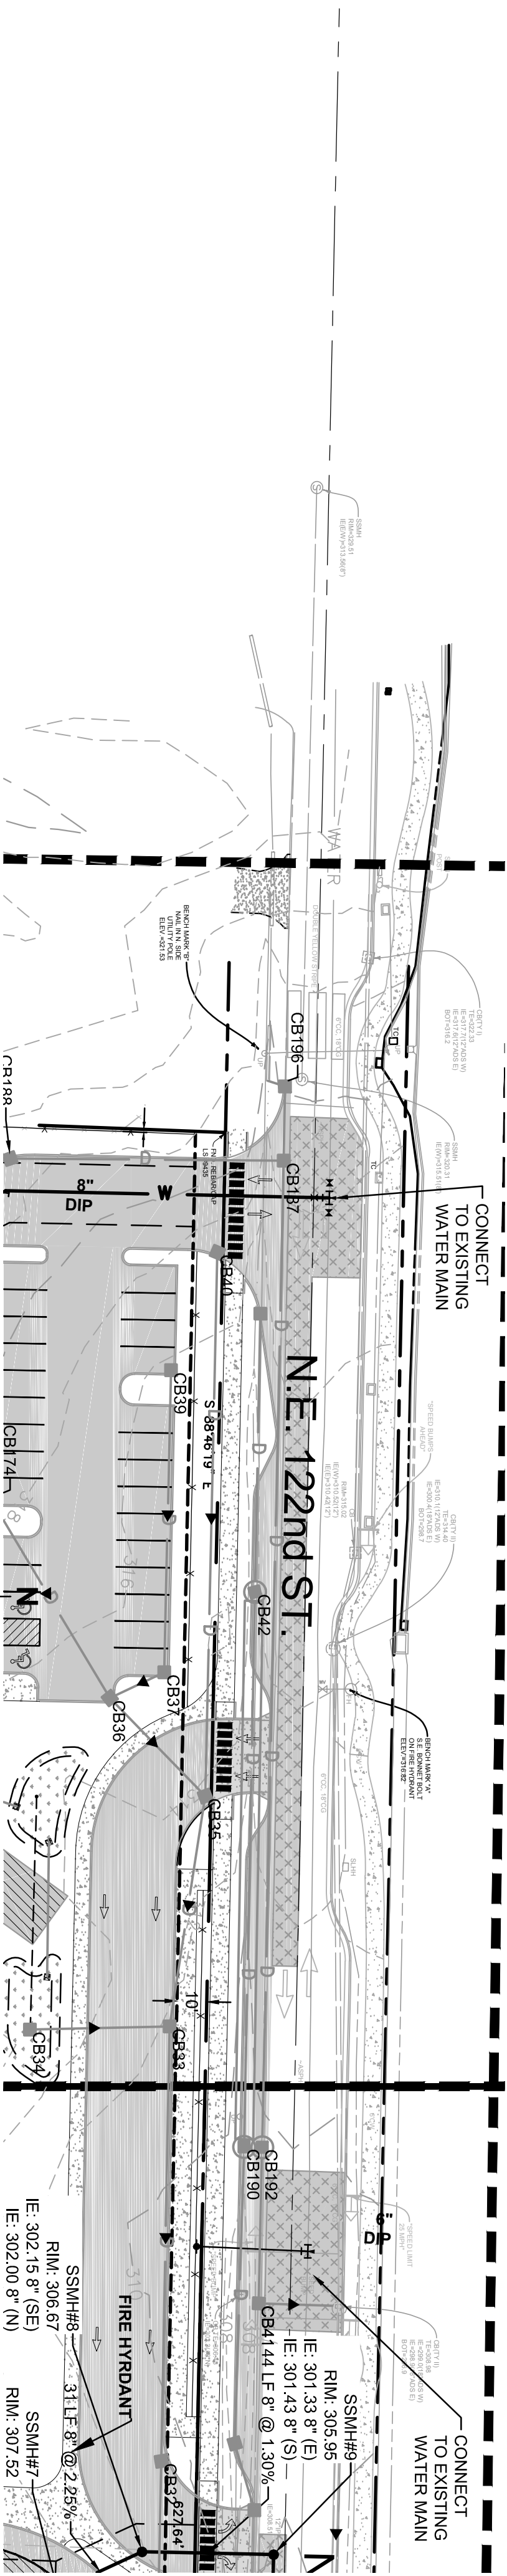


1 WEST ON NE 122ND AVE
SCALE: 1" = 40'

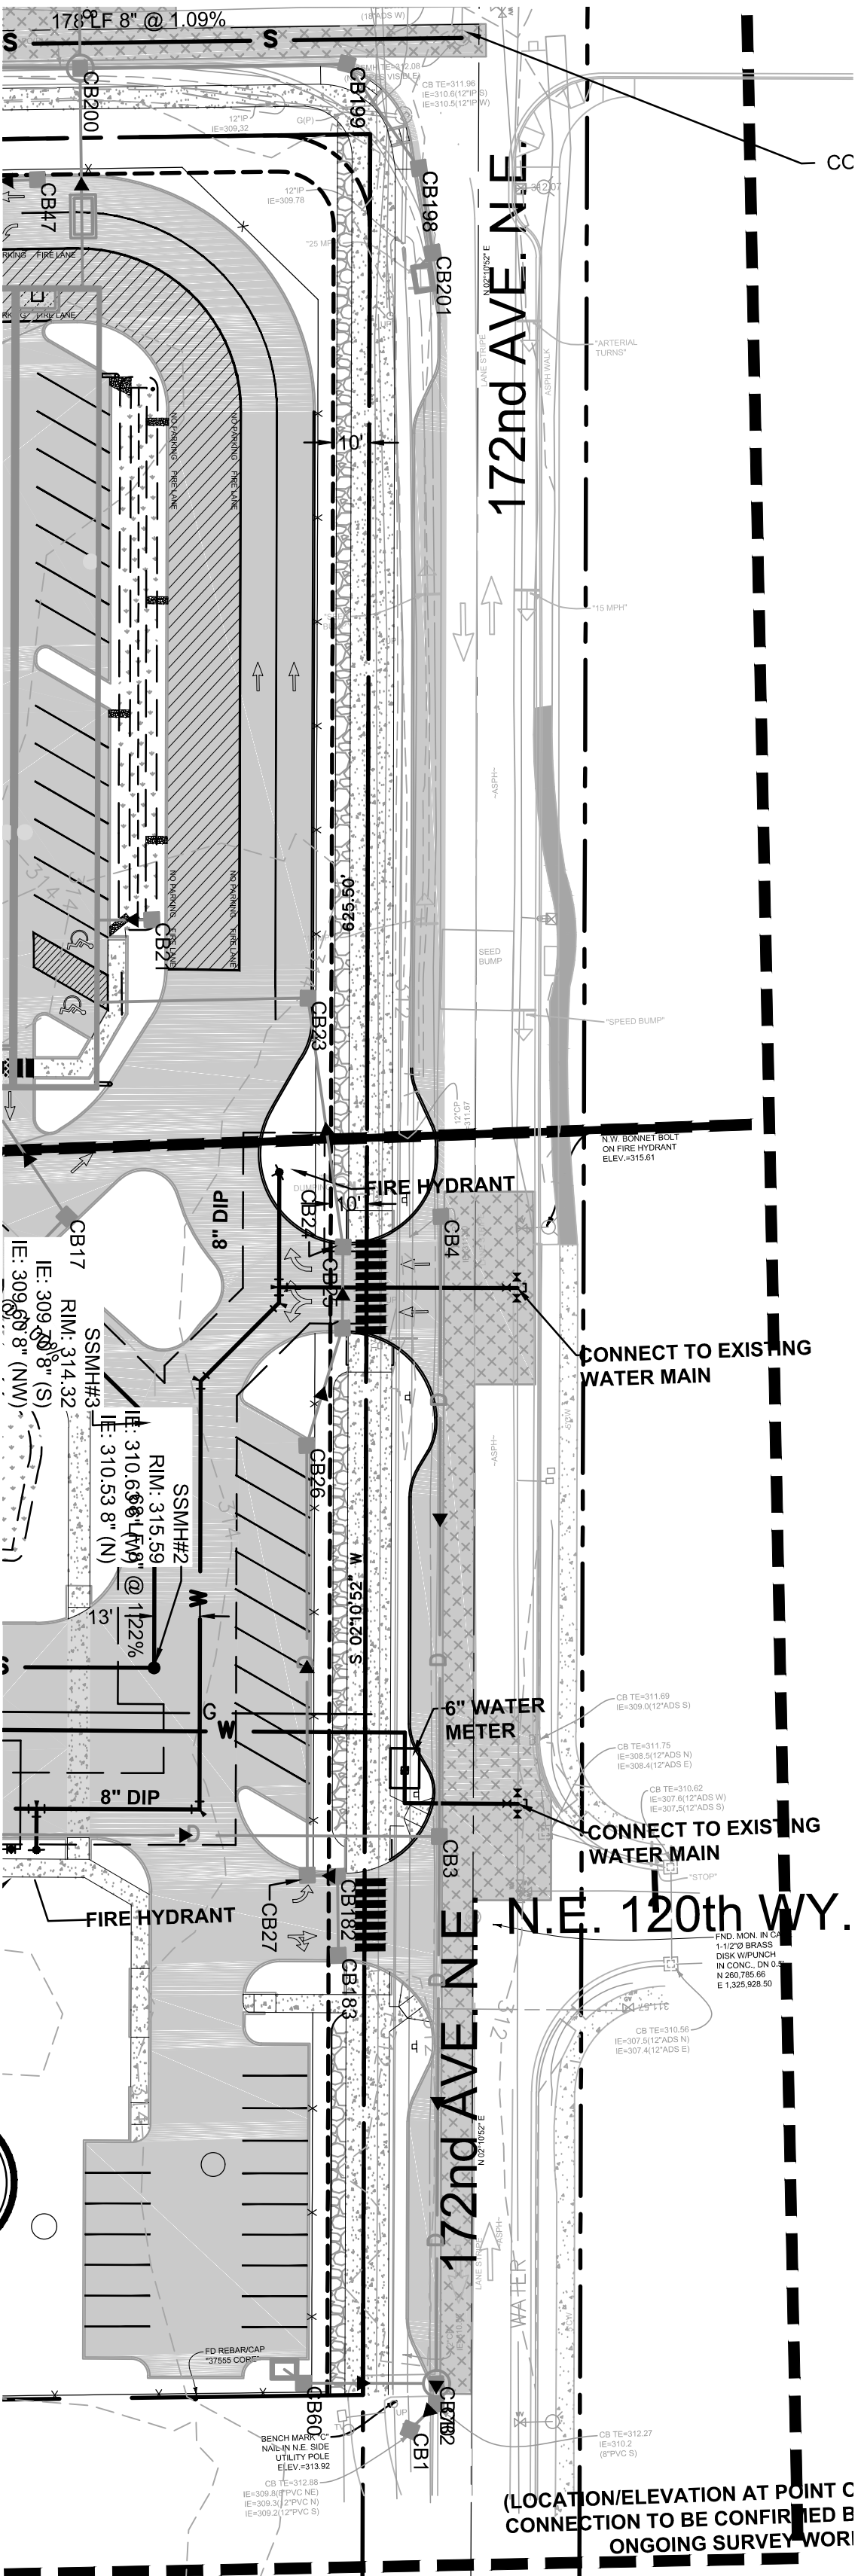

2 172ND AVE NE
SCALE: 1" = 40'

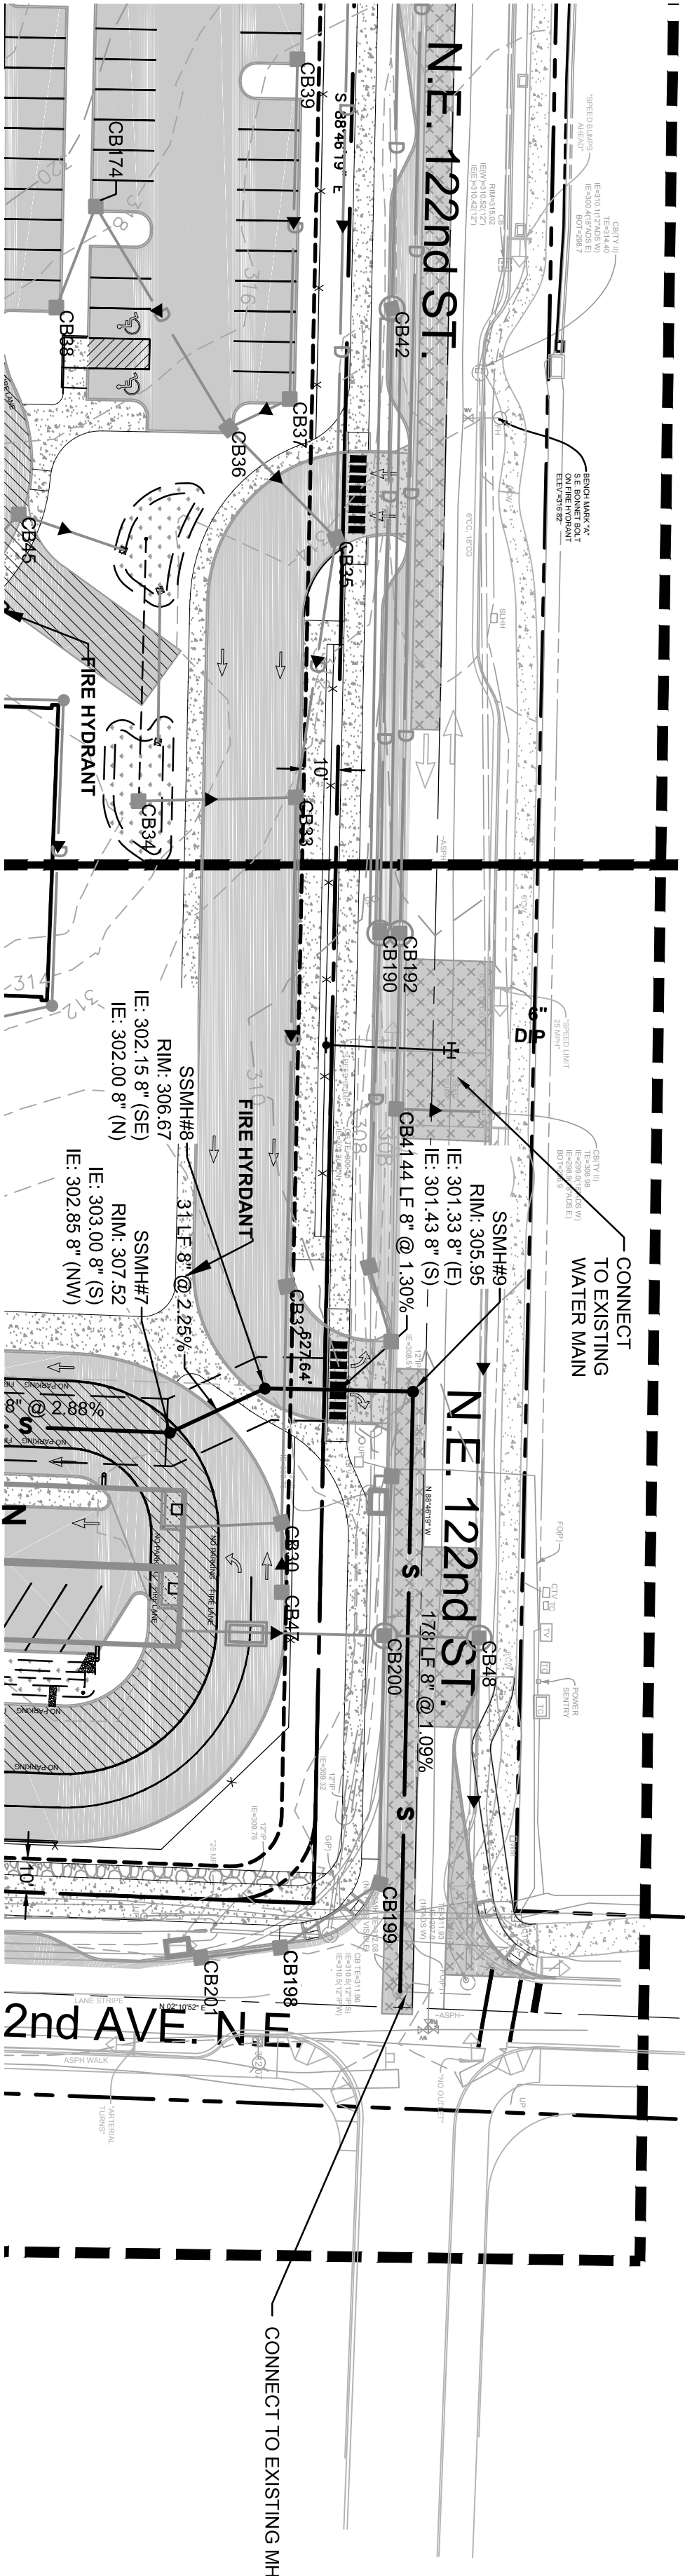

3 EAST ON NE 122ND AVE
SCALE: 1" = 40'

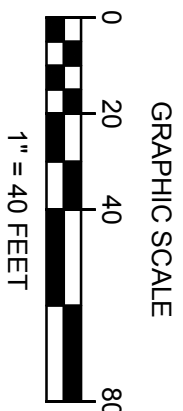

LEGEND

EXISTING	PROPOSED

100% PREP

NEW ELEMENTARY
IN NORTH REDMOND

BLRB architects

TACOMA	SPOKANE	PORTLAND	BEND
1250 Pacific Avenue Suite 700 Tacoma, WA 98402 253.672.5599	525 W. Riverside Suite 300 Spokane, WA 99201 509.325.3860	1001 SW 4th Avenue Suite 1100 Oregon 97024 503.553.1100	401 SW Columbia Suite 200 Oregon 97022 503.553.0806

Drawing Title	#####
Date	10.27.2016
Revised	
Stamp	



Civil Engineers
Structural Engineers
Landscape Architects
Community Planners
Land Surveyors
Neighbors

253.383.2422 TEL.
206.267.2425 TEL.