

**Neighborhood Meeting
166th Street Townhomes**

To: Interested Parties, Residents and Property Owners

From: Daniel Umbach

Subject: 166th Street Townhomes

**Location of
Proposal:** 16640 NE 85th St

Date: September 29, 2015

Time: 6:00 p.m.

Location: City Council Chambers
Redmond City Hall
15670 NE 85th Street
Redmond, WA 98052

Re: The proposed project includes the subdivision of a 23,249 square foot site into 18 unit lots to accommodate new townhomes. Each townhome will contain it's own garage. Attached is a site plan of the proposed project.

The architect and builder are holding this meeting which will serve as an opportunity for interested parties and nearby property owners to review, comment, and ask questions of the applicant regarding their proposal. This meeting will be held prior to the City of Redmond Technical Committee taking final action on this project.

Please contact Daniel Umbach at umbachdw@hotmail.com if you have any questions.


Daniel
UMBACH
ARCHITECTS
7331 16th Ave NW
Seattle, WA 98117
PH: 206 427-3871
umbach@umbach.com

DATE	REV	BY	CHK
04/22/15			

166th Avenue Townhomes
8502 166th Ave NE & 16640 NE 85th St
TF 166th Ave Townhomes, LLC
2801 Alaskan Way Ste 107, Seattle, WA 98121

SHEET NUMBER
SITE PLAN

A1.0

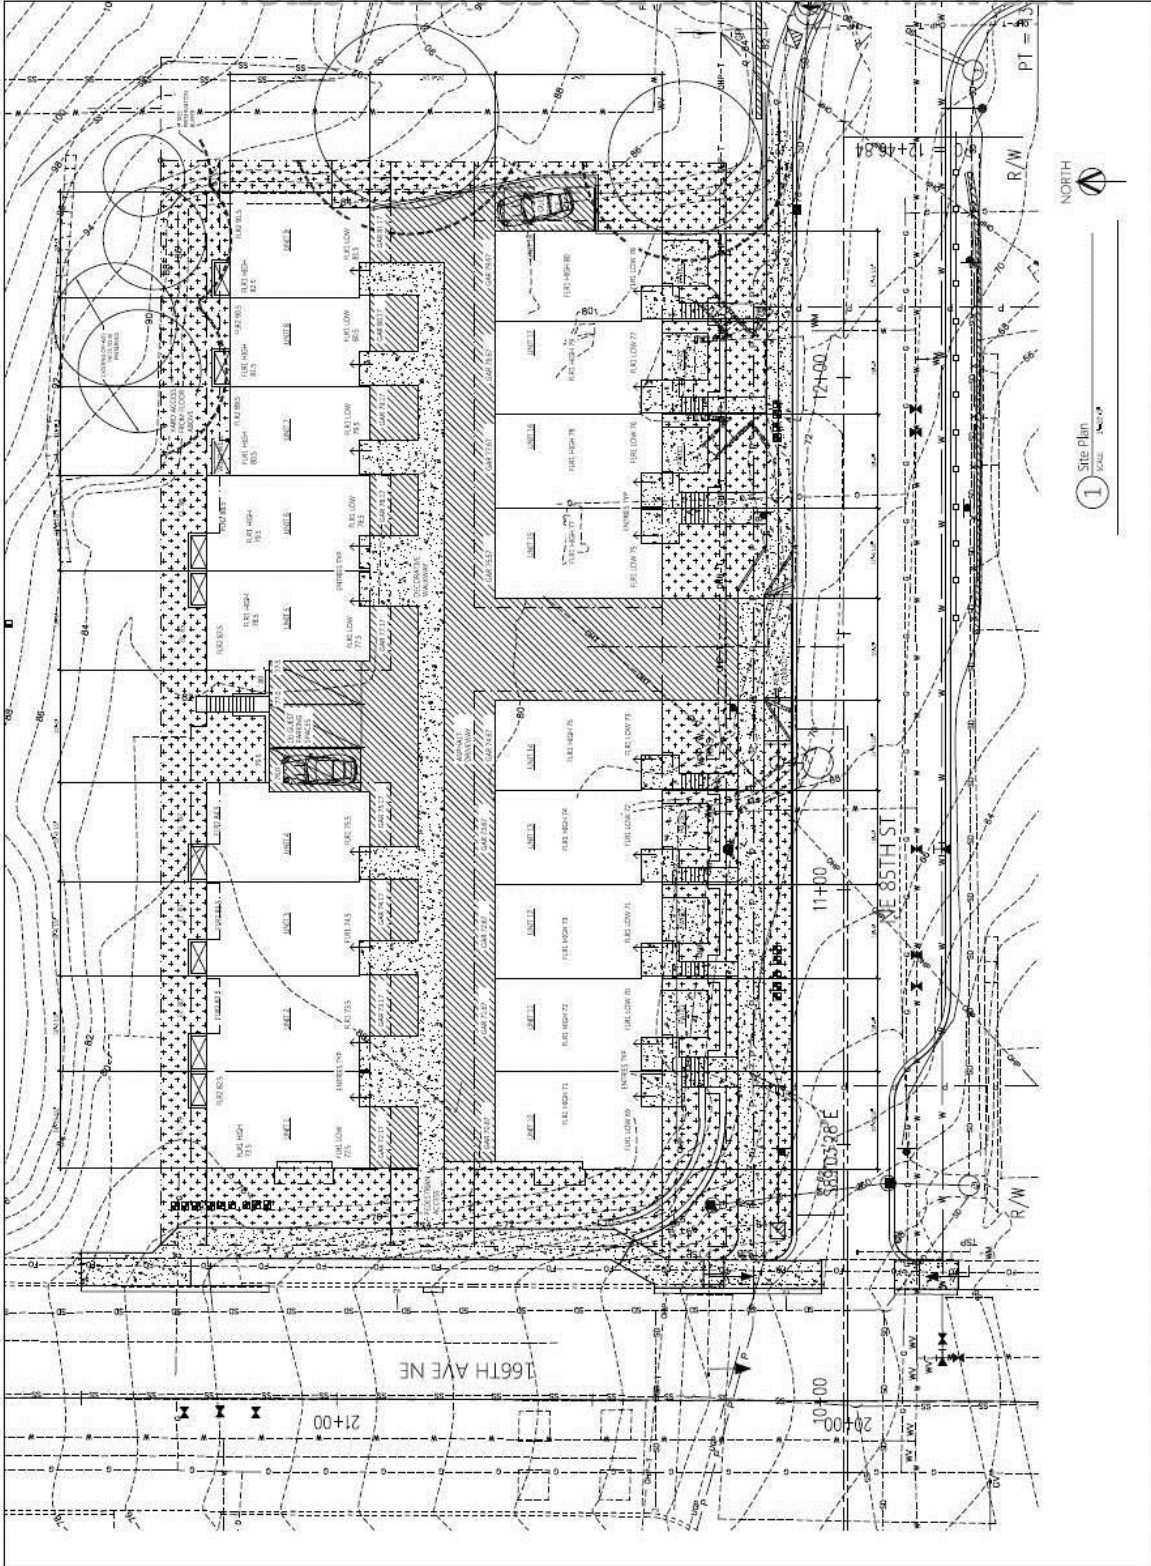

PRELIMINARY - NOT FOR CONSTRUCTION