



BETROZOFF JONES PRELIMINARY PLAT
CITY OF REDMOND, KING COUNTY WASHINGTON

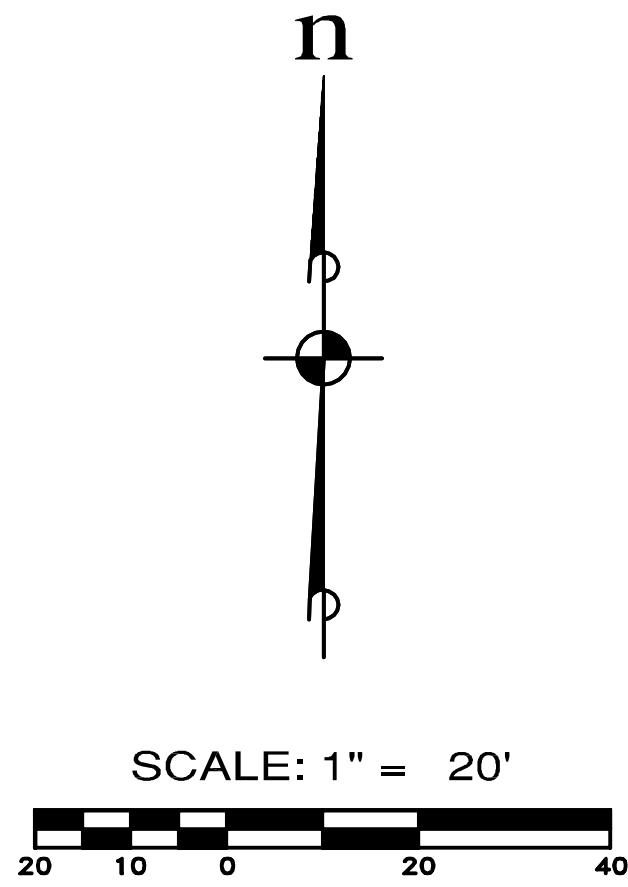


LEGEND

- SD EXISTING STORM DRAINAGE
- S EXISTING SANITARY SEWER
- W EXISTING WATER MAIN
- PROPOSED 12"Ø STORM DRAINAGE
- PROPOSED 8"Ø SANITARY SEWER
- PROPOSED 8"Ø WATER MAIN
- FIRE HYDRANT
- VACTOR TRUCK HOSE


ACCORDING TO BRAVO ENVIRONMENTAL, VACTOR TRUCKS CAN REACH STORM DRAINAGE STRUCTURES UP TO 200' FROM THE TRUCK LOCATION USING A REMOTE HOSE FOR CLEANING. JETTING HOSES CAN REACH UP TO 600'.

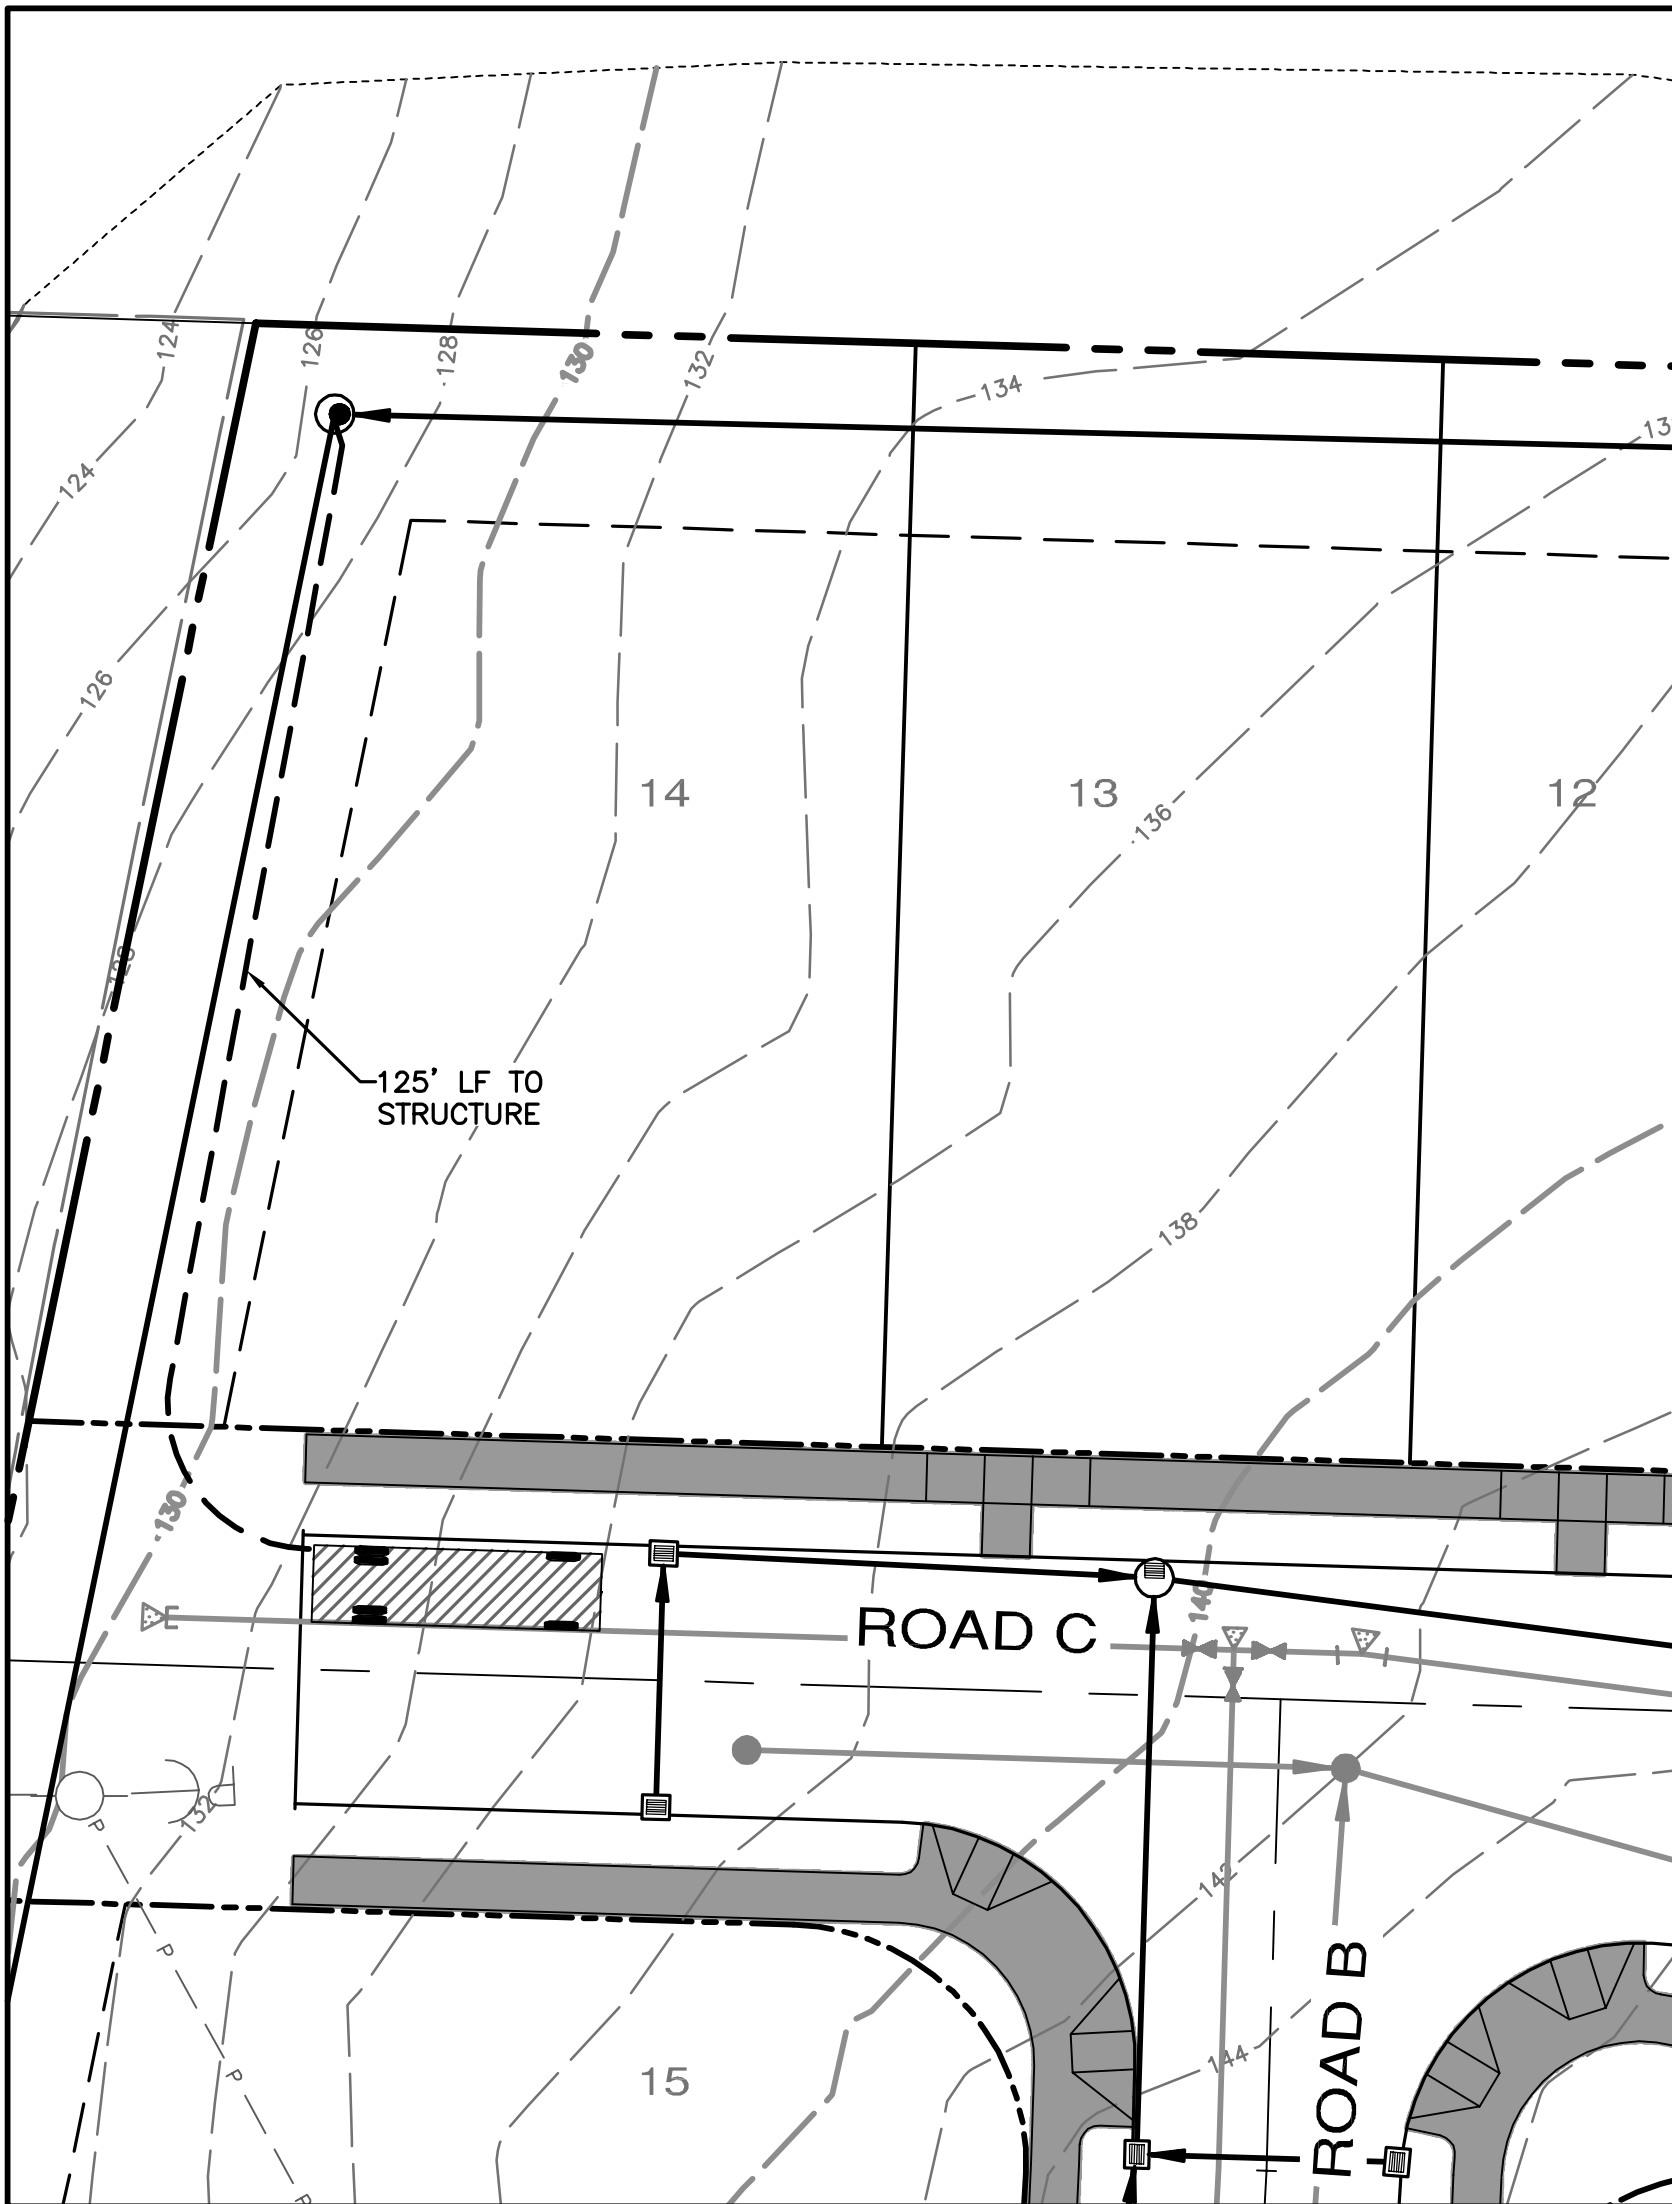

STRUCTURE ACCESS

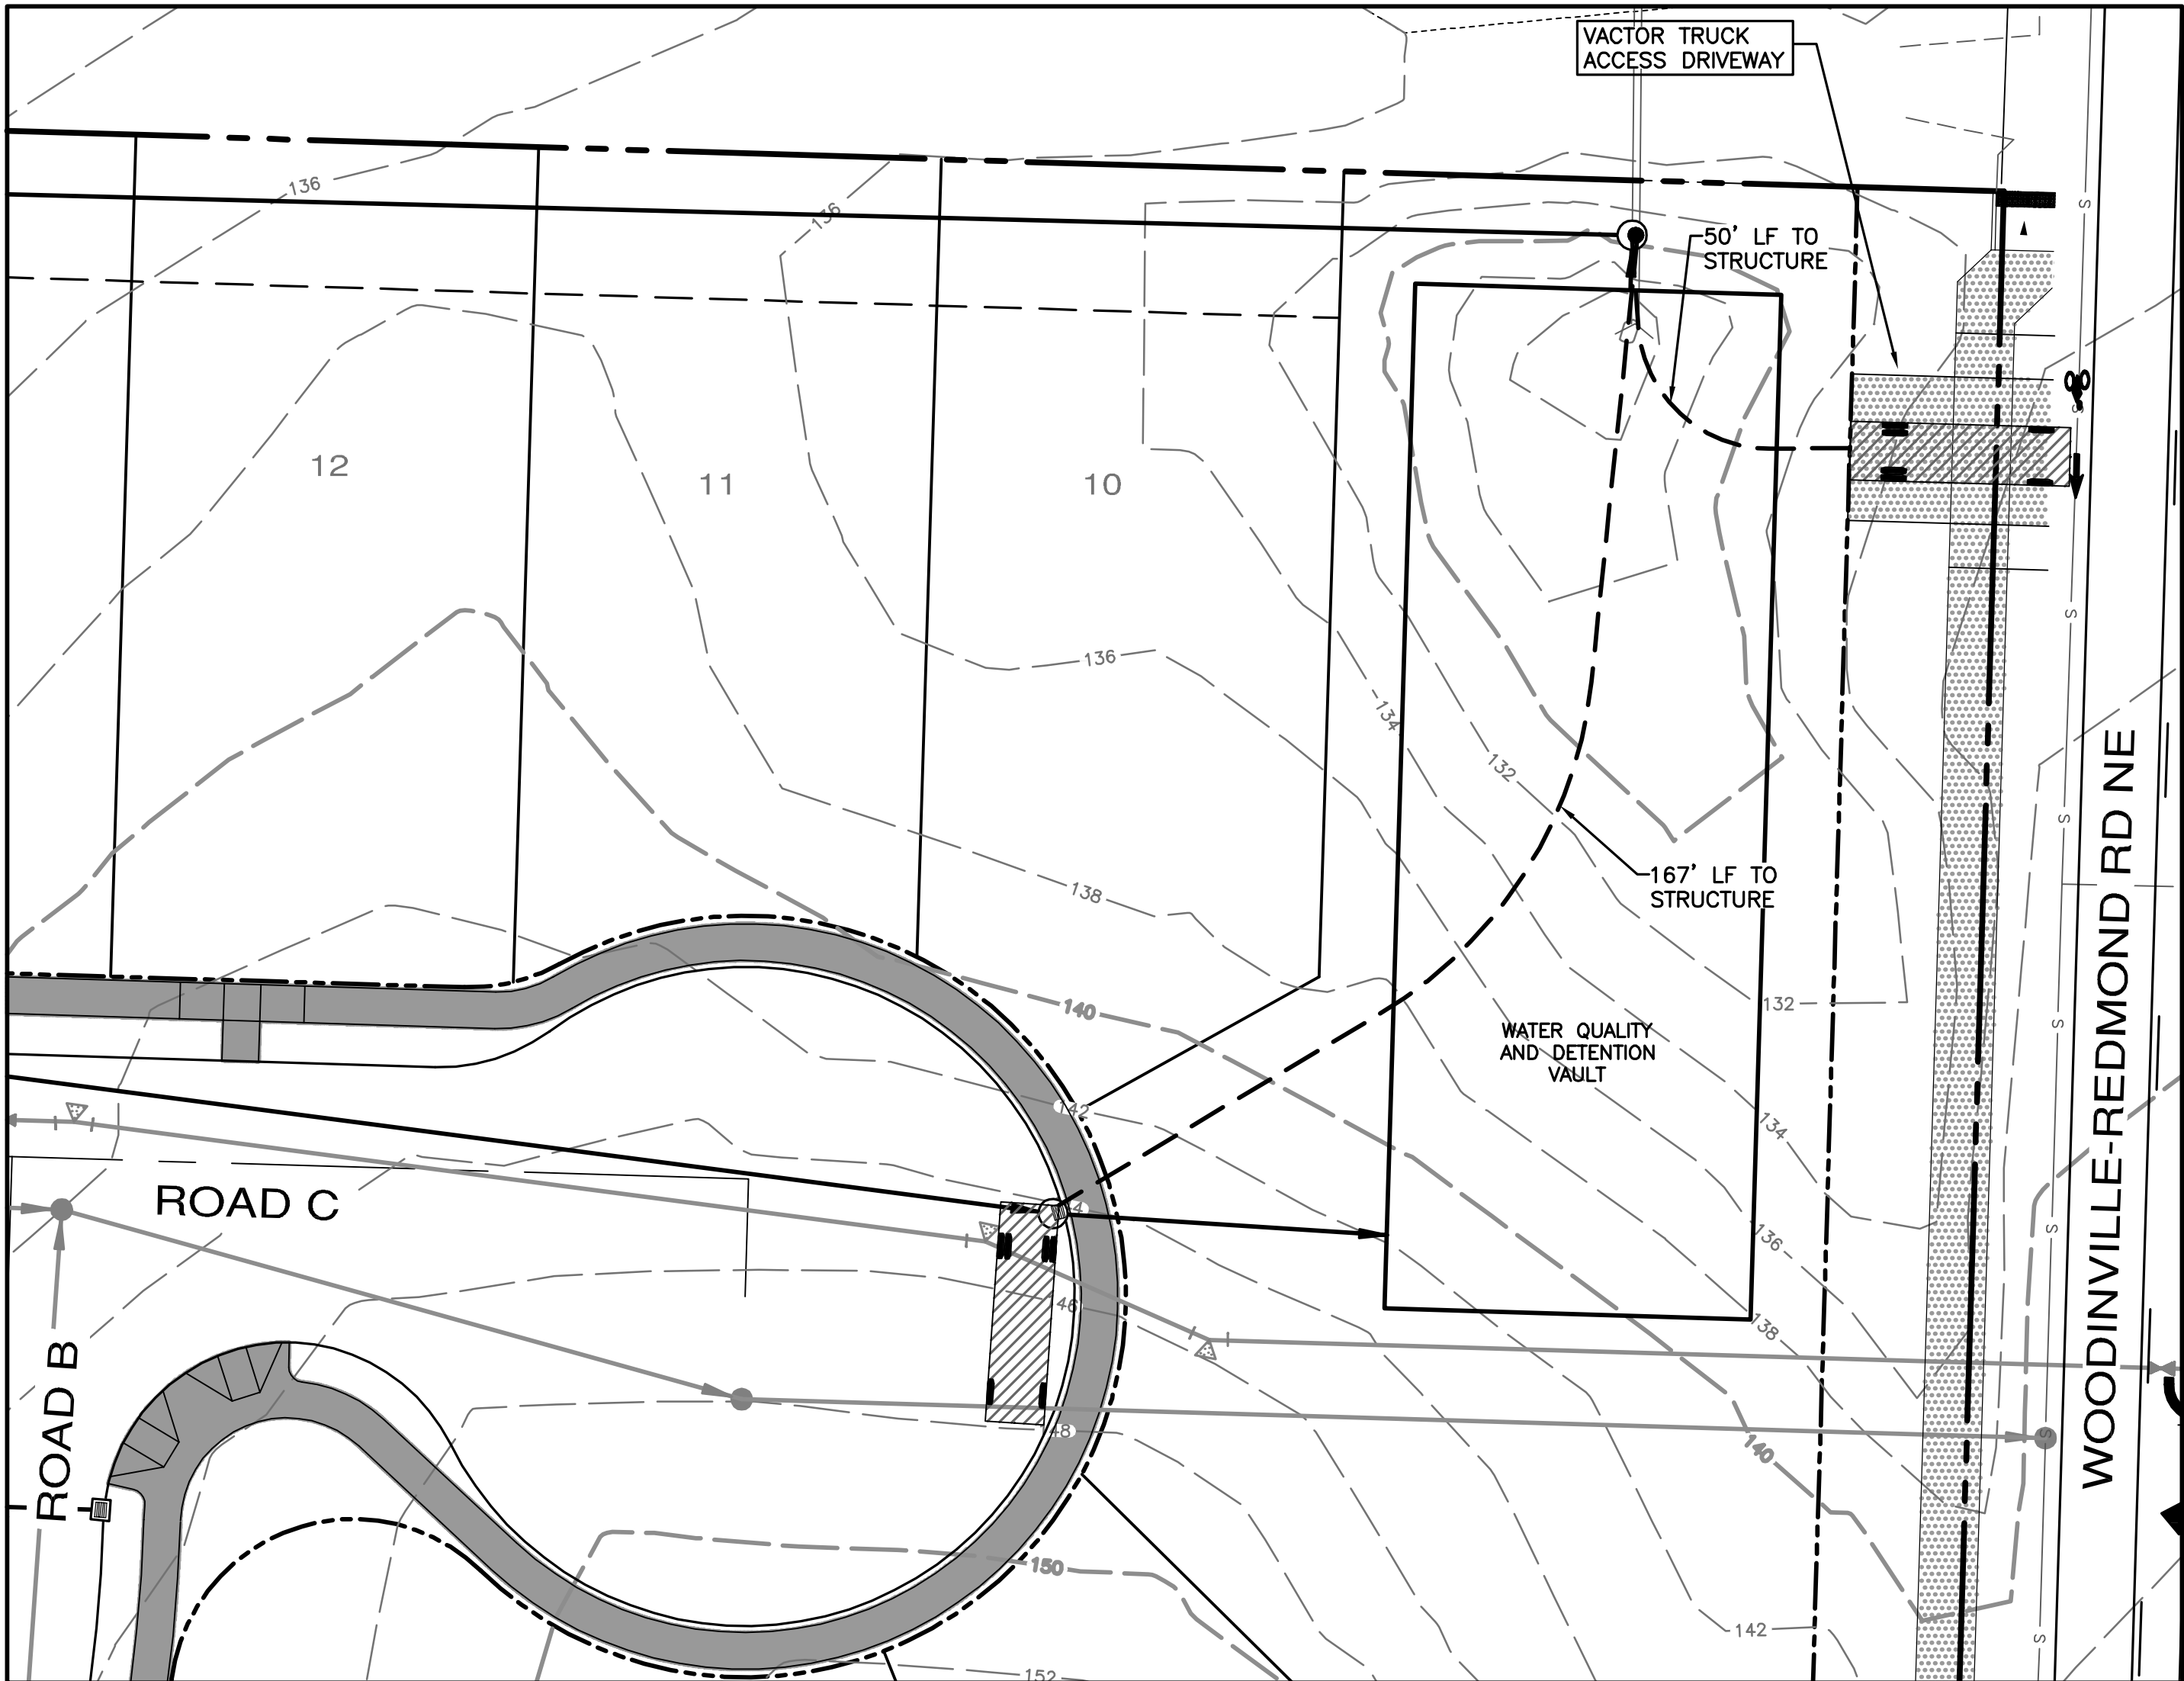

FLOW SPLITTER ACCESS

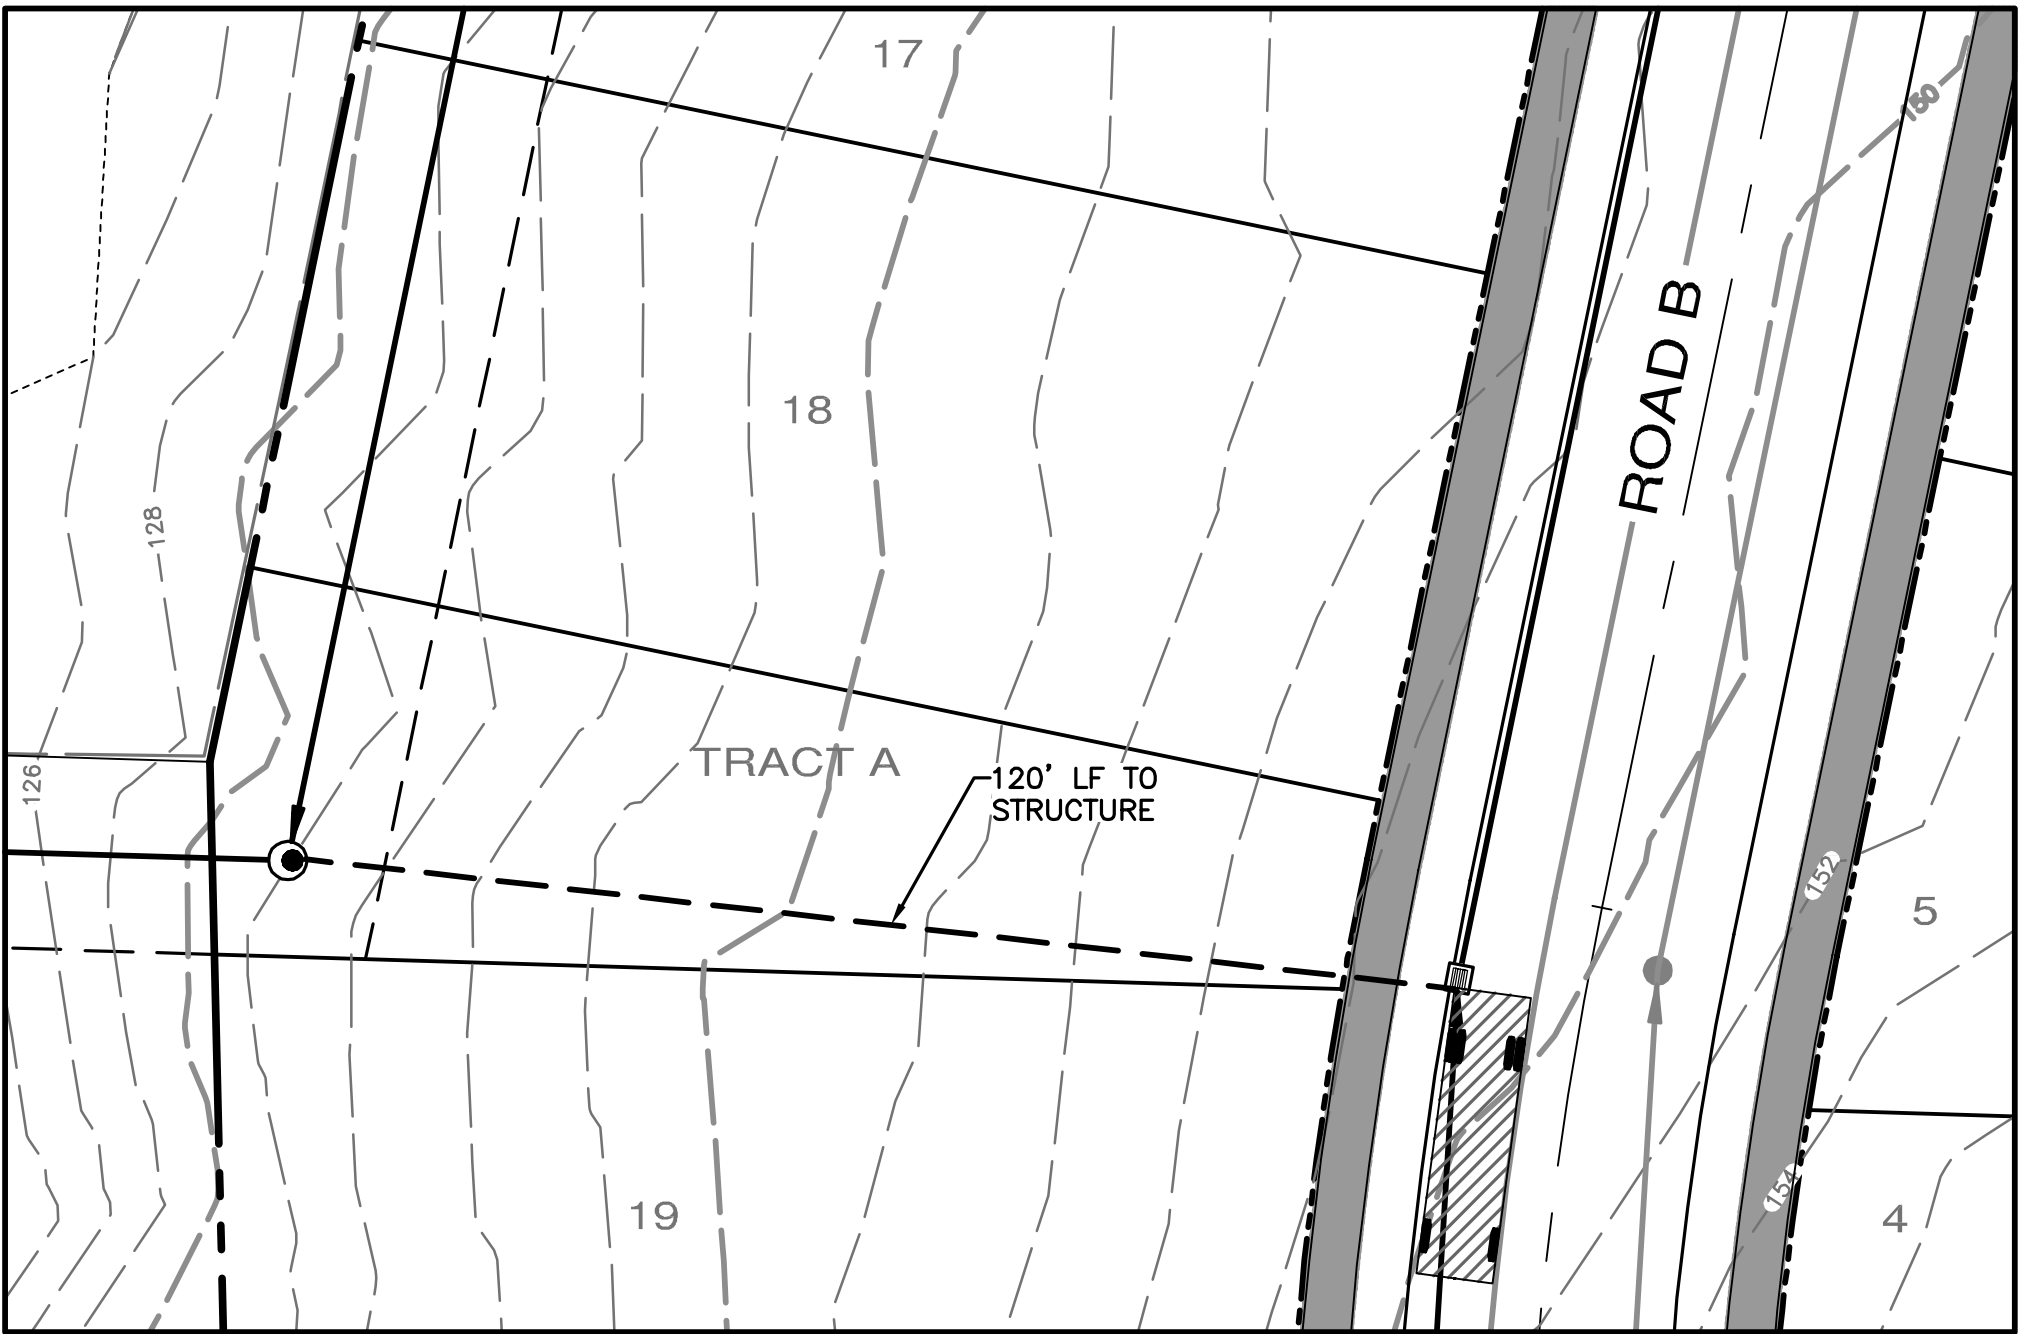

STRUCTURE ACCESS

REVISIONS		
NO.	DESCRIPTION/DATE	BY
1	REVISED PER PREP MEETING 6/13/13	EGL
2	REVISED PER PREP MEETING 7/25/13	EGL
3	REVISED PER PREP MEETING 8/22/13	EGL



CONSULTING ENGINEERS, L.L.C.
33400 8th Ave S, Suite 205
Federal Way, WA 98003

www.esmcivil.com

ESM
Civil Engineering
Public Works

Lyle G. Bartelme
State of Washington
License No. 40111

Land Surveying
Project Management
Landscape Architecture

BETROZOFF JONES, L.L.C.

CITY OF REDMOND

BETROZOFF JONES

VACTOR TRUCK ACCESS EXHIBIT

WASHINGTON

JOB NO.:	1426-002-012
DWG. NAME:	EX-08
DESIGNED BY:	LOB
DRAWN BY:	DCL
CHECKED BY:	
DATE:	08/29/2013
DATE OF PRINT:	