

ORIGINAL

Right-of-Way Vacation  
RV-78-4  
Tract C, Littleview

CITY OF REDMOND, WASHINGTON

ORDINANCE NO. 836

AN ORDINANCE, vacating an unimproved dedicated public right-of-way in the Plat of Littleview within the City of Redmond, King County, Washington.

WHEREAS, a written Petition for the Vacation of Right-of-Way, No. RV-78-4, signed by in excess of two-thirds of the property owners abutting thereon, was filed with the City Clerk and presented to the City Council; and

WHEREAS, the City Council by Resolution No. 468 set the date of July 18, 1978, at 8:00 P.M., at the City Hall, before the City Council, as the time, place and authority for a public hearing to be held on said Petition; and

WHEREAS, due and proper notice of such hearing has been made in accordance with law; and

WHEREAS, the hearing having been duly held, there being no objections by any of the abutting property owners, and the City Council having determined that it is in the best interest of the City and the property owners concerned that such public right-of-way be vacated, Now, Therefore,

THE CITY COUNCIL OF THE CITY OF REDMOND DO ORDAIN AS FOLLOWS:

Section 1. Right-of-Way vacation granted. That the Petition be granted, and the public right-of-way depicted on the sketch or map on the attached Exhibit "A" and described as follows is hereby declared vacated:

Beginning at the northeast corner of Tract C; thence west, along the north line of said Tract C, a distance of 10 feet to the point of beginning; thence continuing west, along the north line of said Tract C, a distance of 60 feet to the west line of Tract C; thence south, along said west line, a distance of 15 feet to the south line of said Tract C; thence east, along said south line, a distance of 55 feet; thence northeasterly a distance of 21 feet, more or less, to the point of beginning.


Situate in the City of Redmond, King County, Washington.

with the vacated right-of-way property vesting in the abutting property owners of Lot 8, Littleview, and becoming a part of that platted lot.

Section 2. Effective date. This ordinance shall take effect and be in force five (5) days after the date of its publication in the manner provided by law.

PASSED by the Council of the City of Redmond, Washington, at a regular meeting thereof, and APPROVED by the Mayor this 1<sup>st</sup> day of August, 1978.

CITY OF REDMOND

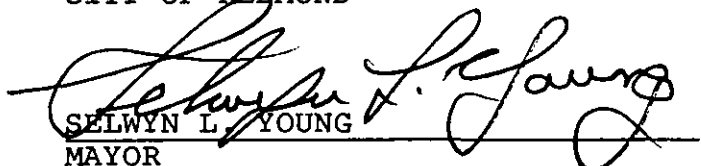  
SELWYN L. YOUNG  
MAYOR


Ordinance No. 836

-1-


ATTEST:

  
PAUL F. KUSAKABE  
CITY CLERK

APPROVED AS TO FORM:

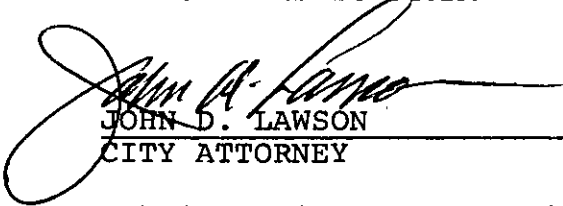  
JOHN D. LAWSON  
CITY ATTORNEY


Published in the Sammamish Valley News on 8-9-78.

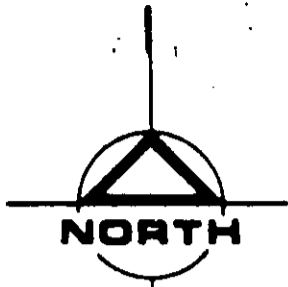

SCALE: 1" = 100'

WASHINGTON NORTH LAMBERT GRID

- + Concrete Monument
- o Plugged Iron Pipe

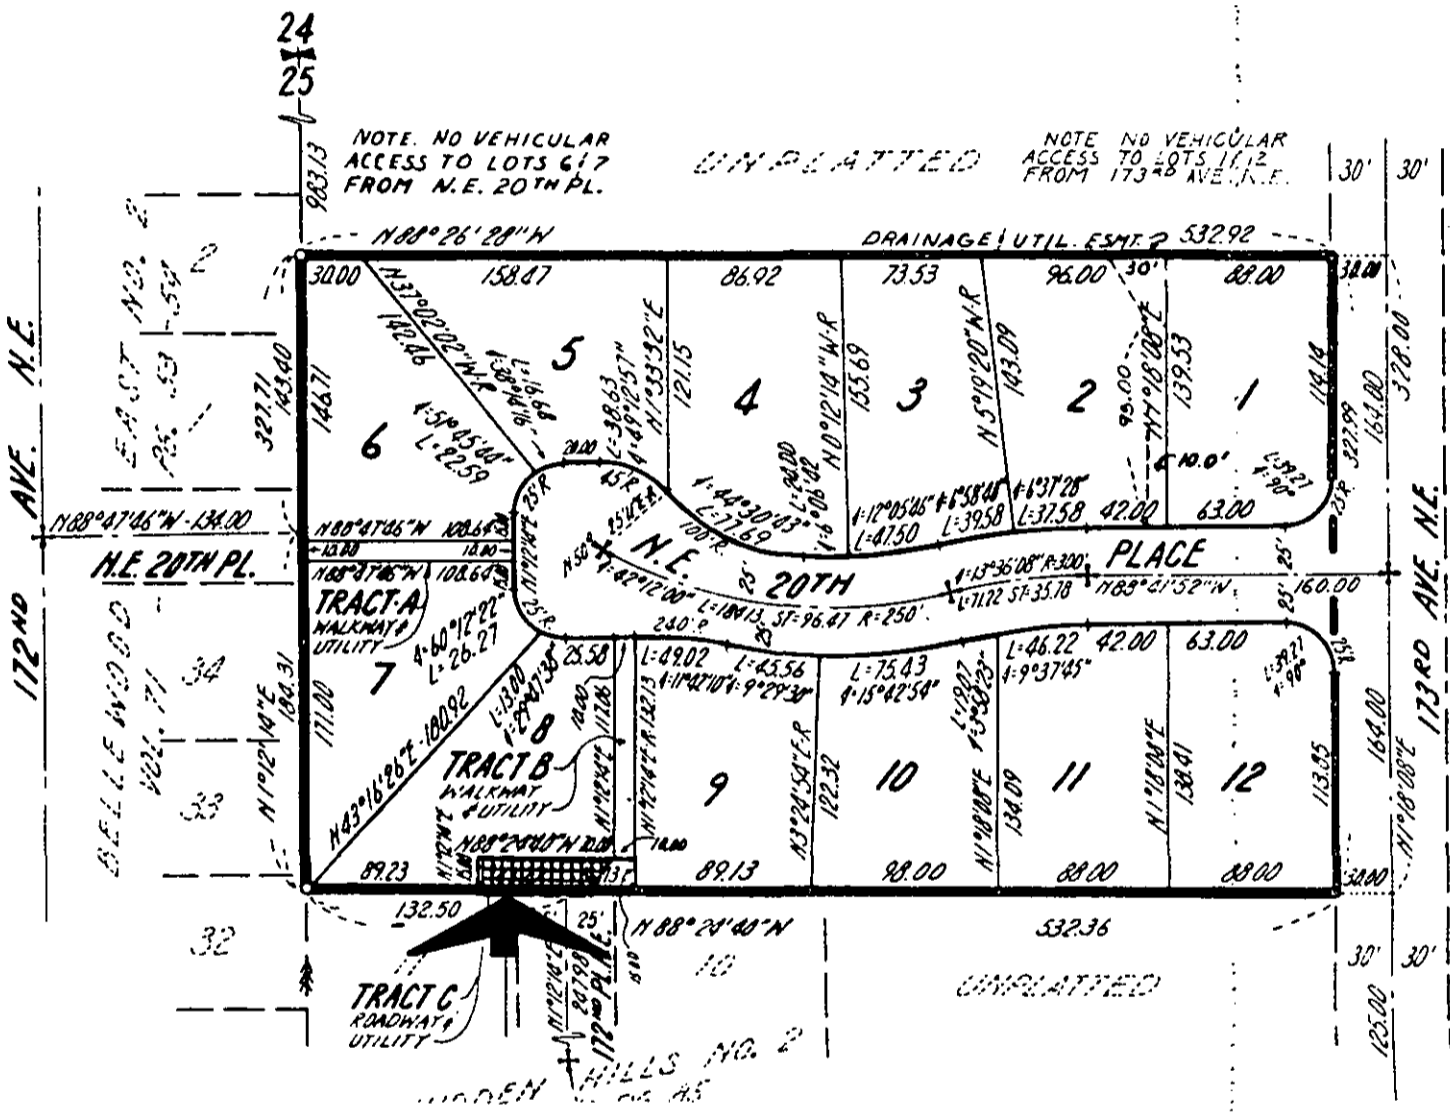

UNPLATTED

NOTE NO VEHICULAR ACCESS TO LOTS 11, 12 FROM 173<sup>RD</sup> AVE. N.E.

NOTE NO VEHICULAR ACCESS TO LOTS 6, 7 FROM N.E. 20<sup>TH</sup> PL.

N.E. 20<sup>TH</sup> PLACE

UNPLATTED

Exhibit "A"

Ordinance No. 836

R/W Vacation RV-78-4 (Tract C, Littleview)